

SEE EXHIBIT - 8
FOR EXCAVATION AND
BACKFILL REQUIREMENTS


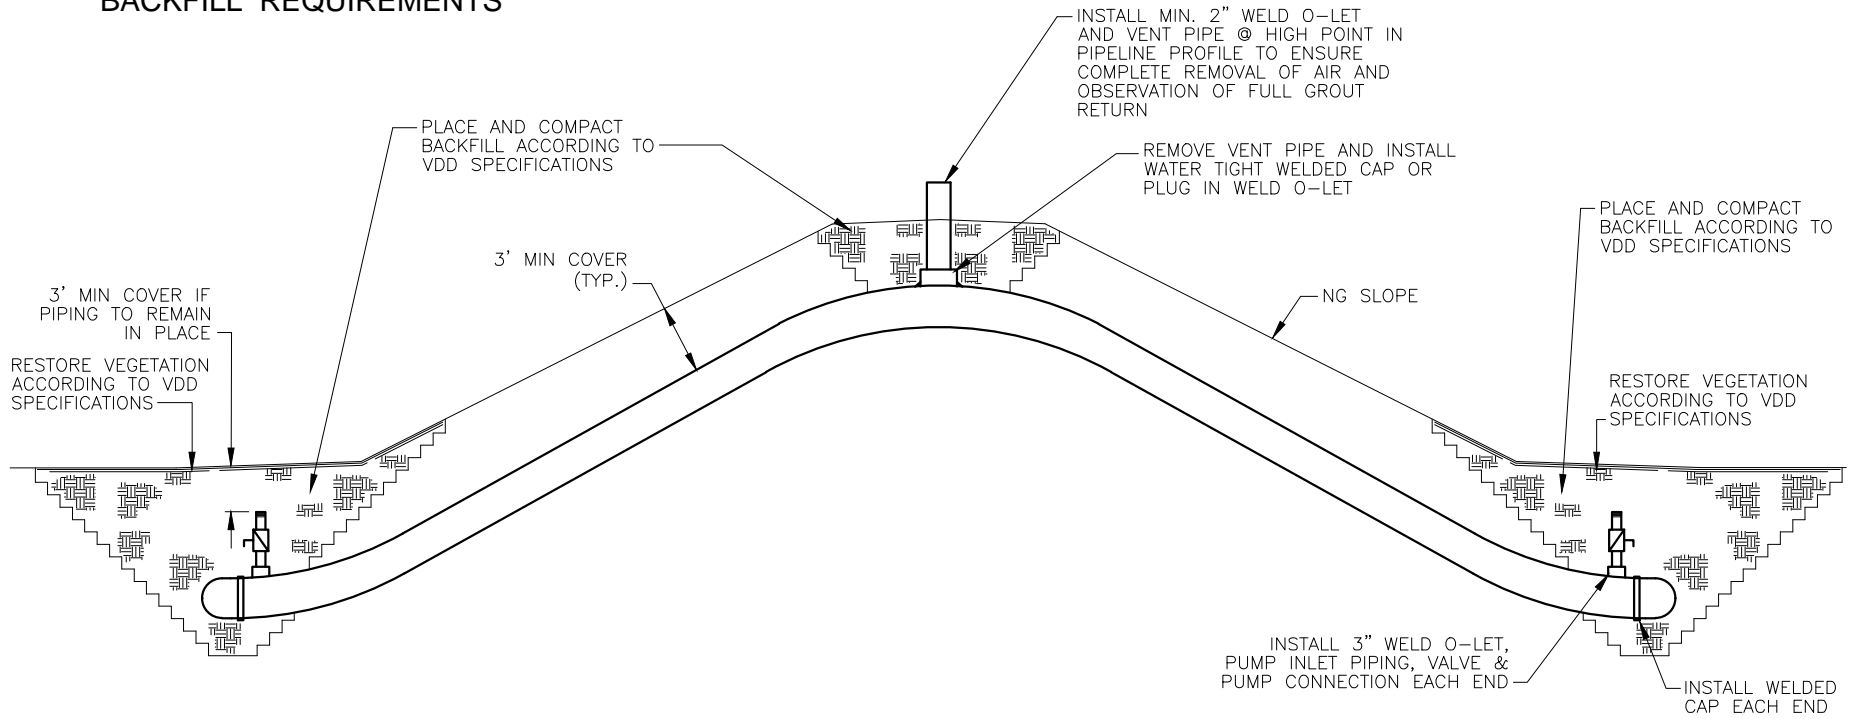


EXHIBIT - 9
GROUTING OF PIPELINES
TO REMAIN IN STORM LEVEE EMBANKMENT

N.T.S.

GROUT MIX DESIGN TO BE APPROVED BY
THE VELASCO DRAINAGE DISTRICT

PREPARED BY:

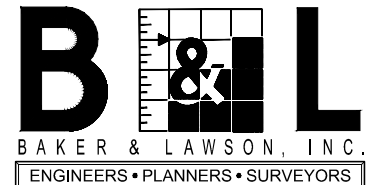

300 E. CEDAR ST. ANGLETON, TEXAS 77515
PHONE: 979-849-6681 FAX: 979-849-4689
REG. NO. F-825

DRAWING FILE: 11100_EXHIBIT-9.dwg
DATE: DEC 1, 2017